




Waste Conversion Systems

290 Linden Oaks · Suite 220 · Rochester, NY · 14625 · Tel: 1.800.661.4700 · Fax: 1.866.527.0087 · info@wasteconsys.com

Typical Layout of a Waste-to-Energy Plant

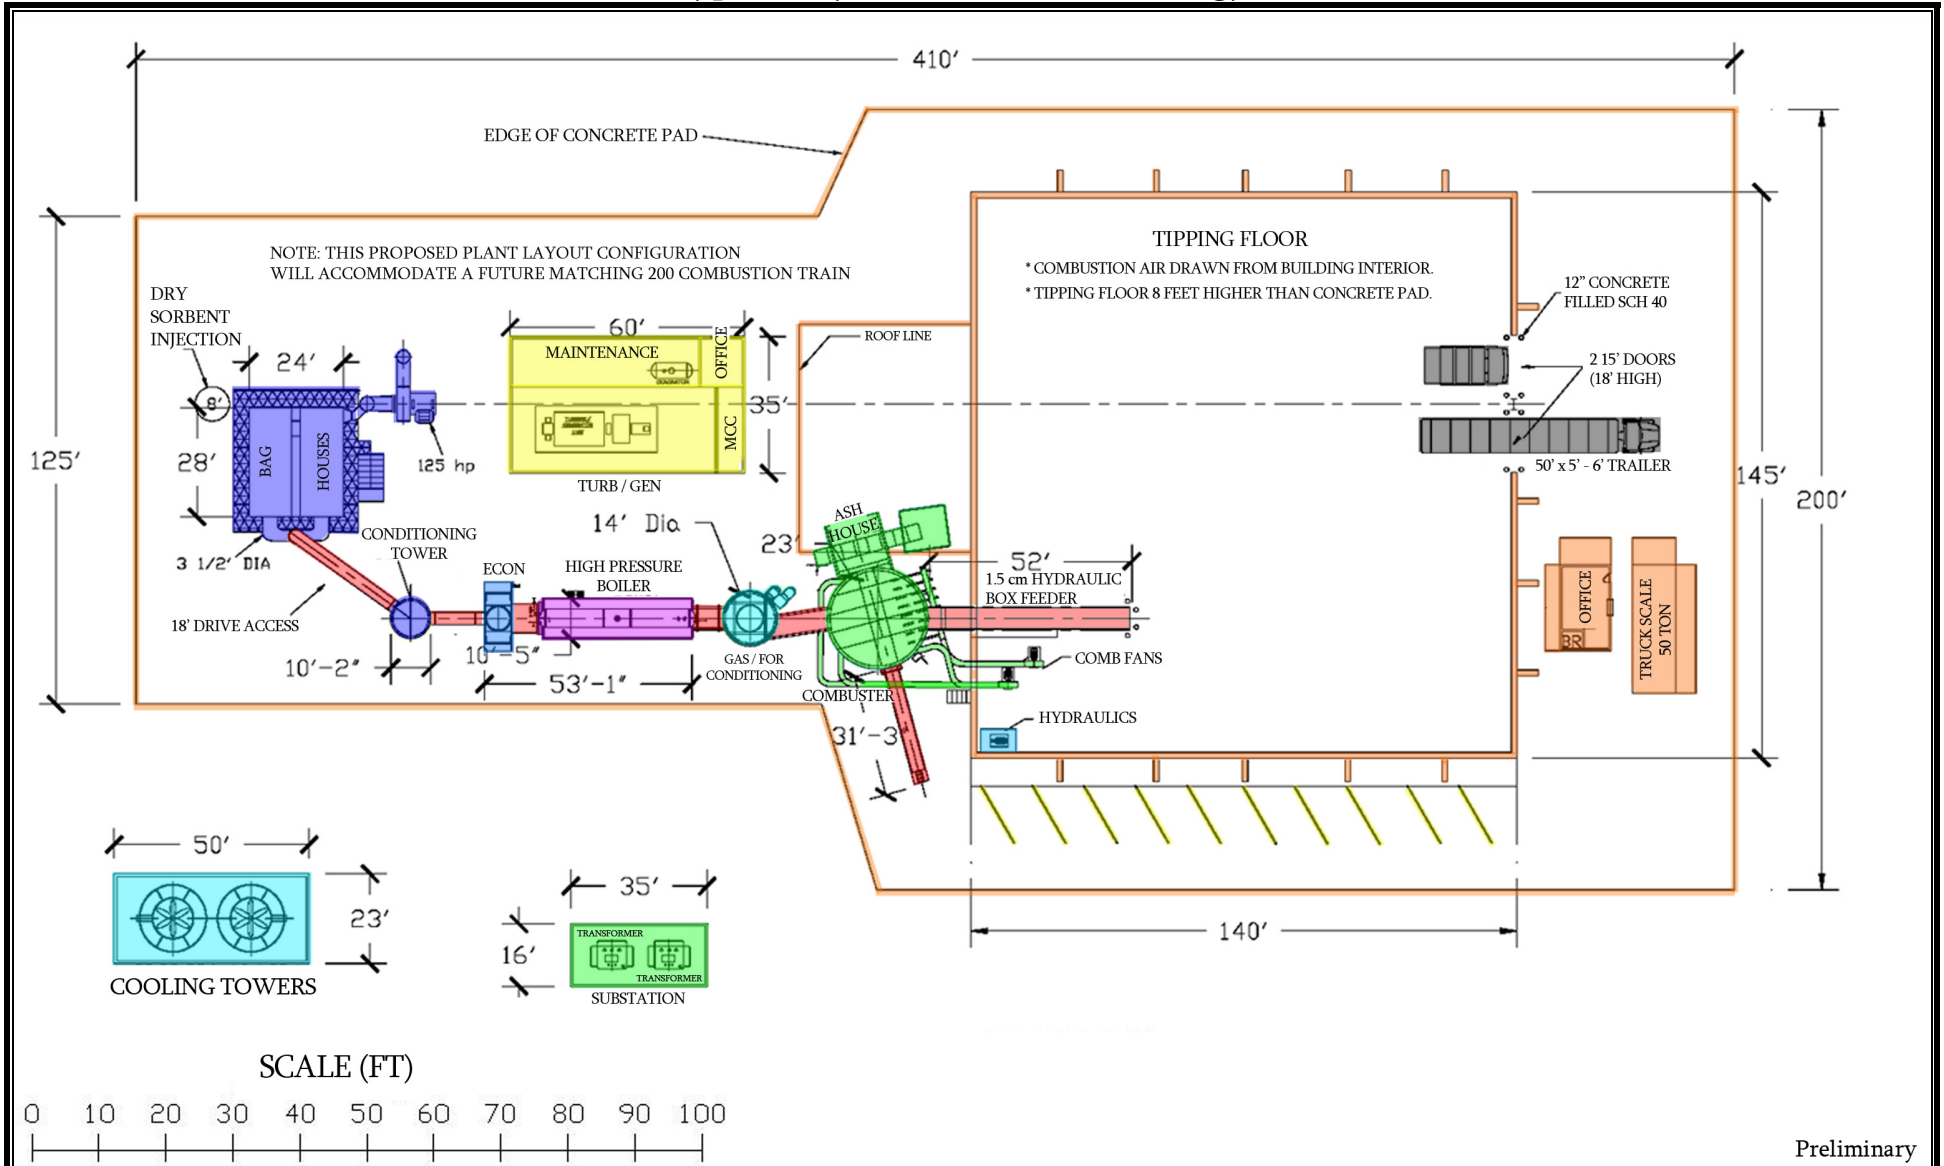

Preliminary

THIS DRAWING IS THE PROPERTY OF WASTE CONVERSION SYSTEMS AND IS NOT TO BE REPRODUCED WITHOUT WRITTEN APPROVAL FROM WCS OR ITS AGENTS.

DATE: 15/Sept/09

WCS Waste Conversion Systems

MUNICIPAL / INDUSTRIAL

400 TPD, 8 MW
 FULL US EPA EMISSION CONTROL


DESIGNER: MG
 FILE#: DWG A101



Waste Conversion Systems

290 Linden Oaks · Suite 220 · Rochester, NY · 14625 · Tel: 1.800.661.4700 · Fax: 1.866.527.0087 · info@wasteconsys.com

Typical Layout of a Waste-to-Energy Plant

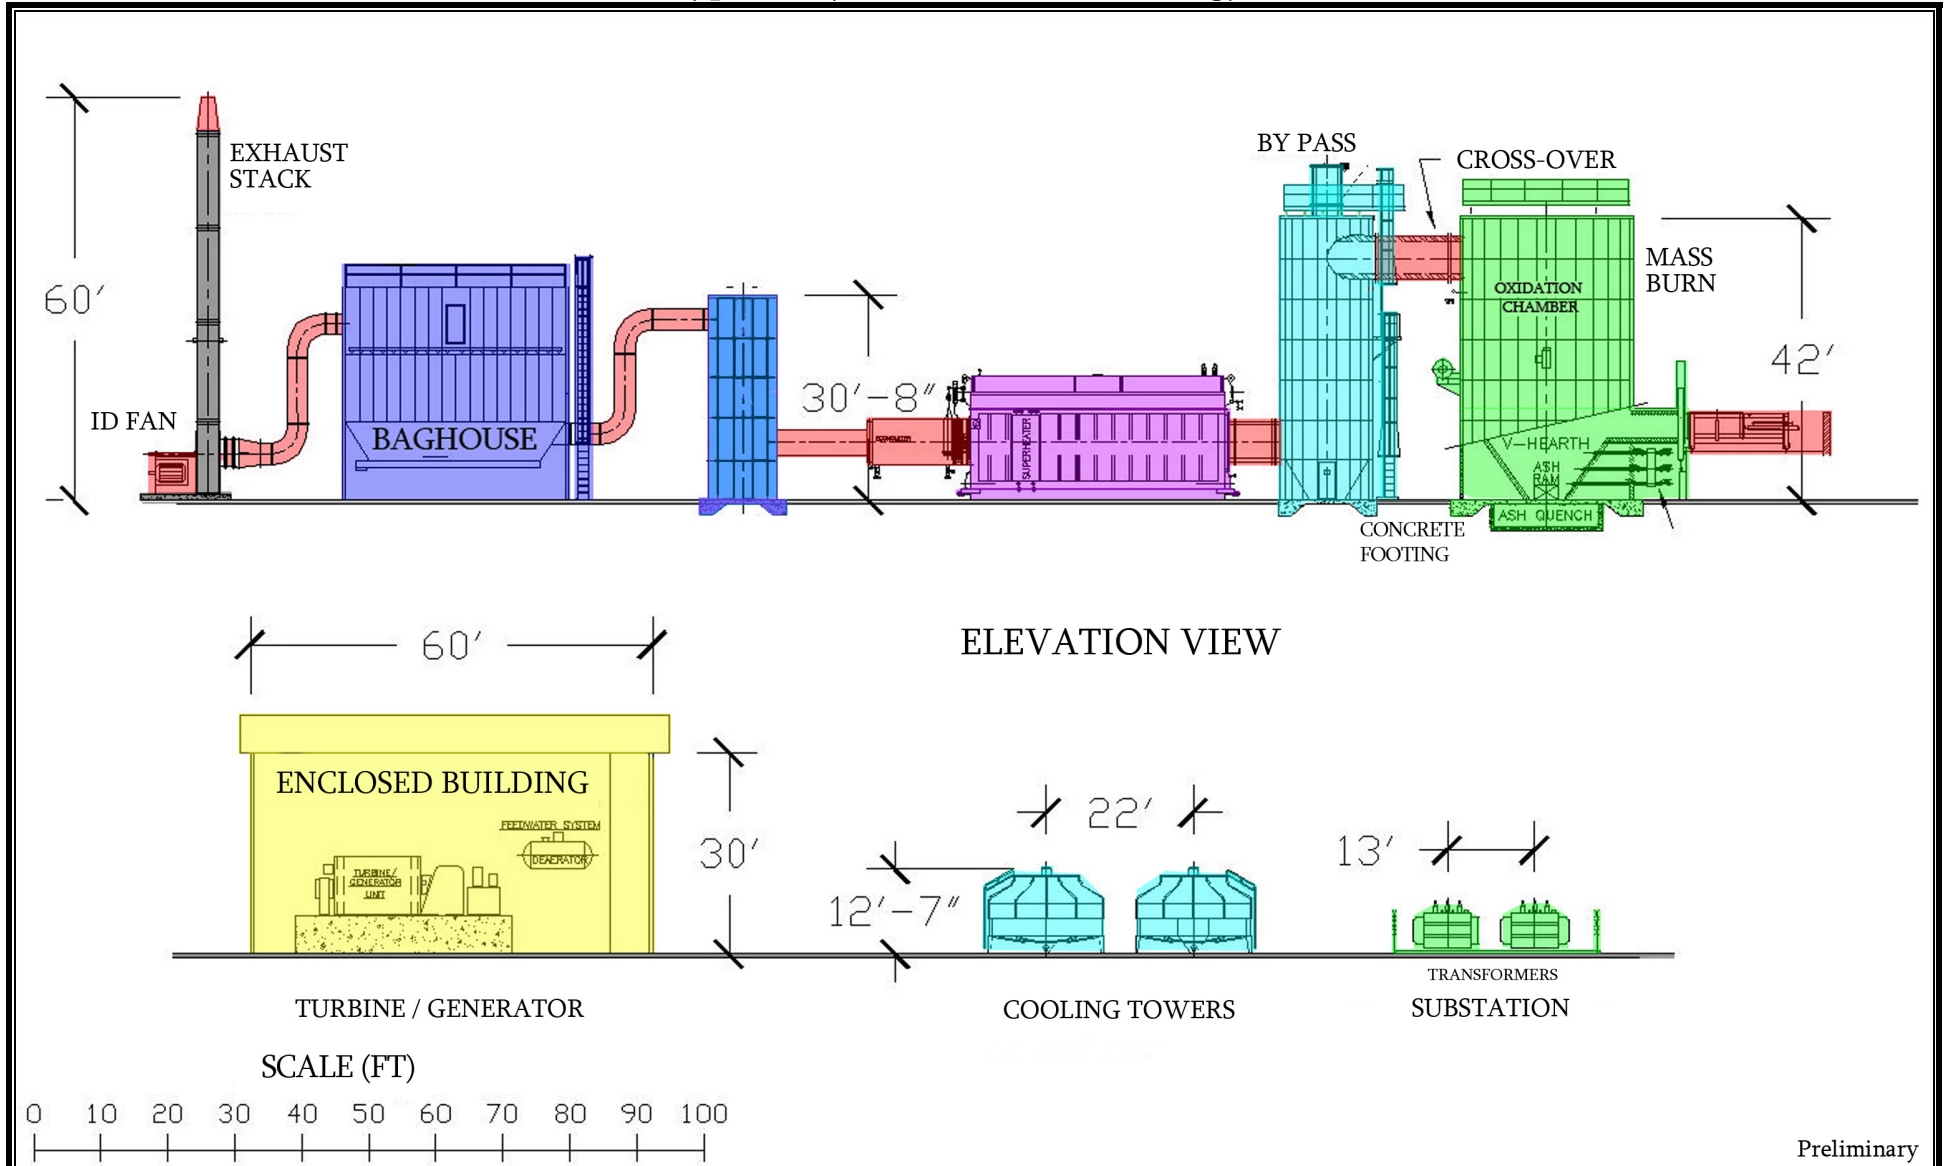

Preliminary

THIS DRAWING IS THE PROPERTY OF WASTE CONVERSION SYSTEMS AND IS NOT TO BE REPRODUCED WITHOUT WRITTEN APPROVAL FROM WCS OR ITS AGENTS.

DATE:
15/Sept/09

WCS Waste Conversion Systems

MUNICIPAL / INDUSTRIAL

400 TPD, 8 MW
FULL US EPA EMISSION CONTROL

DESIGNER: MG
FILE#: DWG A102